


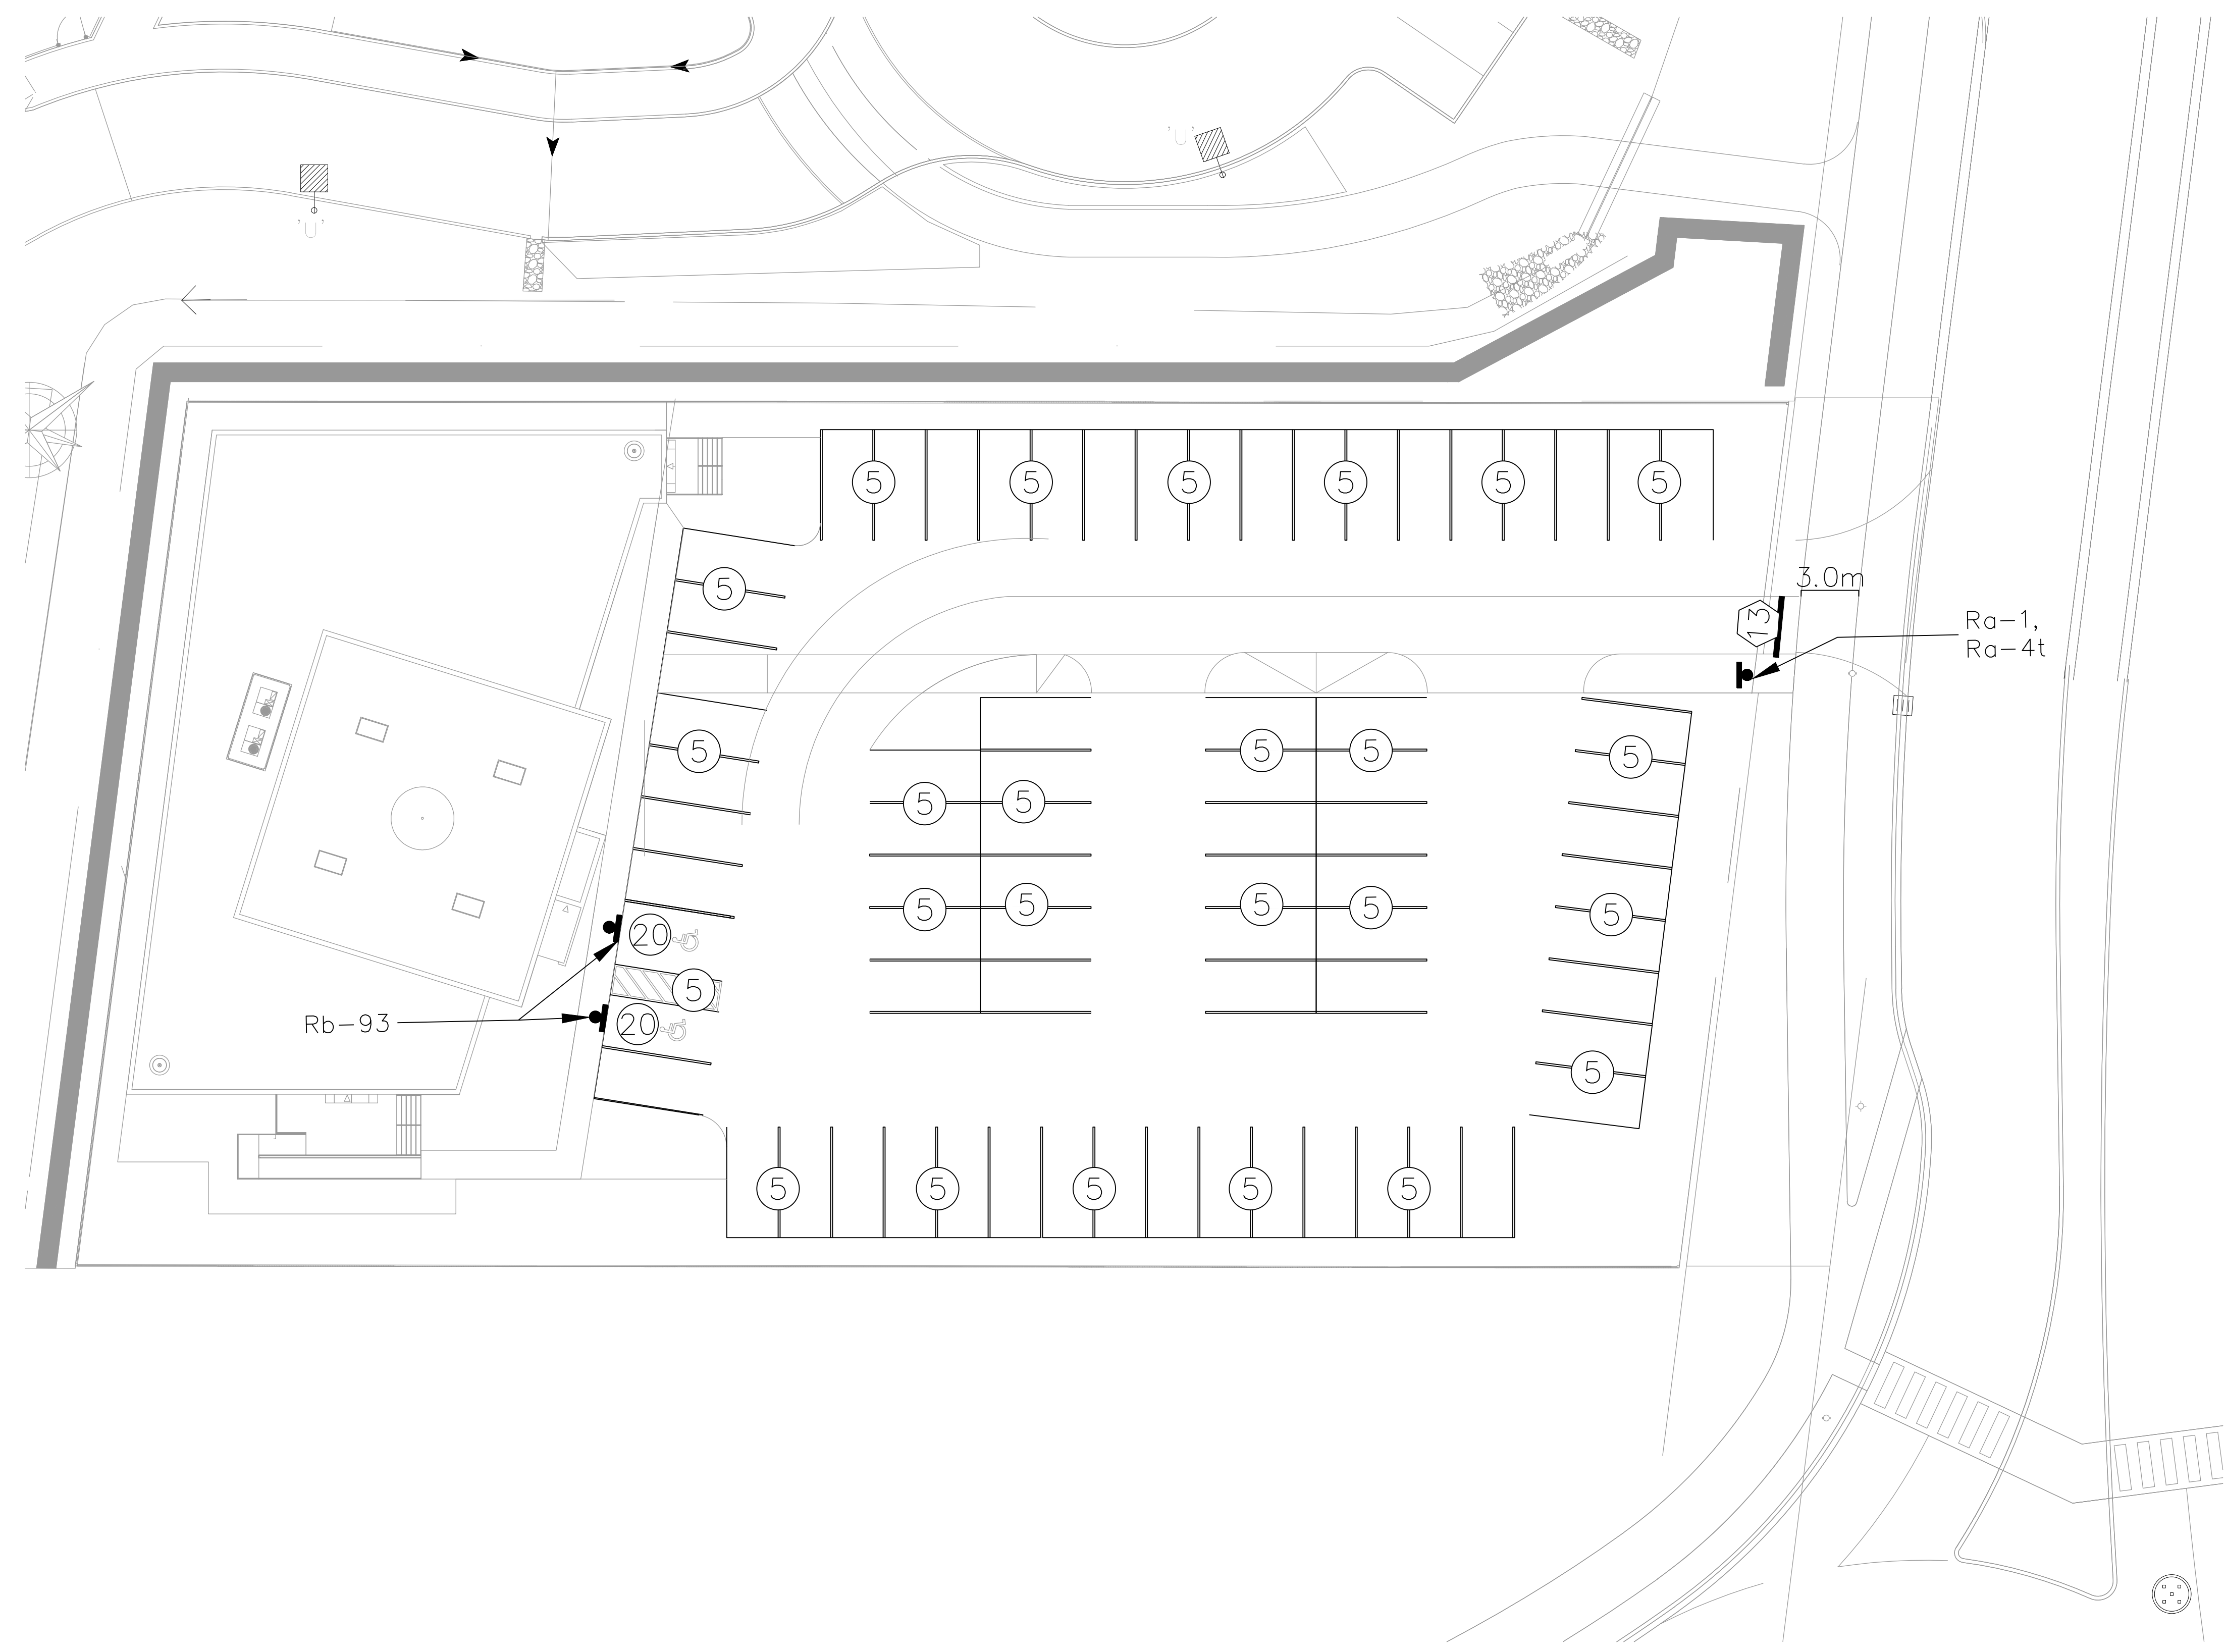

FOR REVIEW
NOT TO BE USED FOR CONSTRUCTION



PAVEMENT MARKINGS LEGEND

5	SOLID WHITE, 10cm
13	SOLID WHITE, 30cm
20	SYMBOLS

NOTES:

1. 111, 333, 363, DENOTES PAVEMENT MARKING SPACING (E., 3m LINE, 3m GAP, 3m LINE)
2. USE ⊗ TO DENOTE PAVEMENT MARKING
3. USE ⊗ TO DENOTE DURABLE PAVEMENT MARKING

SIGNAGE LEGEND

SIGN NAME	SIGN NUMBER	SIZE (cm)	OTM BOOK	SECTION
STOP	Ra-1	60x60	5	2
STOP FOR PEDESTRIANS	Ra-4t	45x60	5	4
NO PARKING	Rb-51	30x30	5	13
NO PARKING LEFT	Rb-51	30x30	5	13
NO PARKING RIGHT	Rb-51R	30x30	5	13
ACCESSIBLE PARKING PERMIT	Rb-93	30x45	5	13
LOADING ZONE (CUSTOM)	LOADING ZONE	30x45	-	-
VISITOR PARKING ONLY (CUSTOM)	VISITOR PARKING	30x45	-	-

No.	ISSUE	DATE: MM/DD/YYYY
1	ISSUED FOR SUBMISSION	08/14/2023

Project
4384-1456 BRONTE ST SOUTH

Drawing
PAVEMENT MARKING AND SIGNAGE PLAN

CROZIER
CONSULTING ENGINEERS

2800 HIGH POINT DRIVE
SUITE 100
MILTON, ON, L9T 6P4
905-875-0026 T
905-875-4915 F
WWW.CROZIER.CA
INFO@CROZIER.CA

Drawn By	B.L.	Design By	Project	2239-6282
Check By	I.L.	Check By	B.B.	Scale: 1:200 Drawing: PMSP

